


Plat of Survey
for

Curtis & Lisa Rogers


Located in the Northeast Quarter of the Southeast Quarter
of Section Five (5), Town Twelve (12) North, Range, Five
(5) West, Township of Jefferson, Vernon County, Wisconsin.

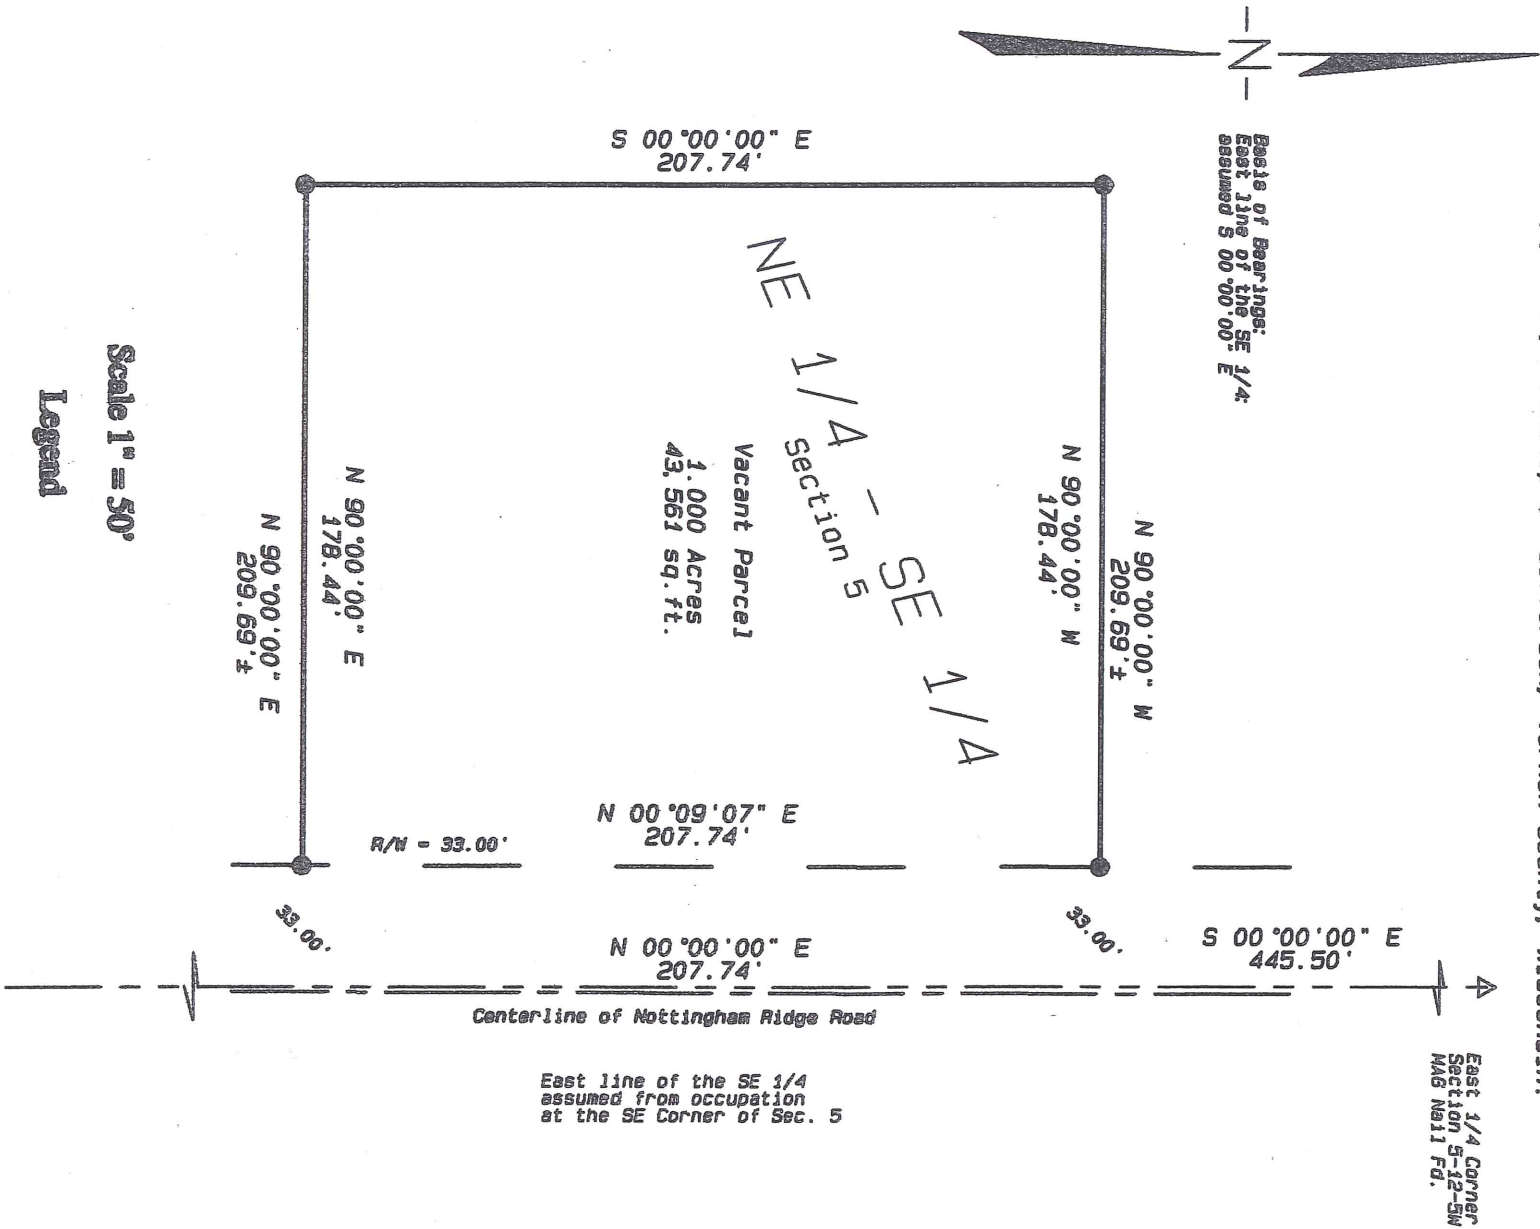

- = 3/4" x 30" 1.50 lb./1in.ft.
▲ = Iron Rebar Set
= MAG Nail Found

Scale 1" = 50'

Legend

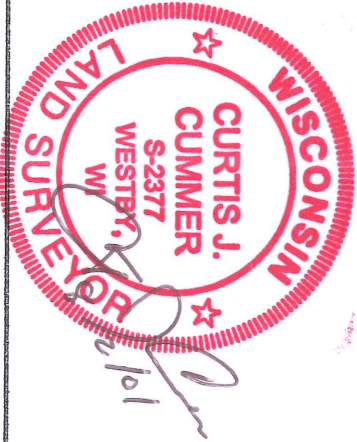

Blackhawk Land Surveying

104 1/2 Coon Prairie Ave.
Westby, Wisconsin 54667
(608) 634 - 4860

August, 2001
Dwn. By CJC

J.N. 263
Sheet 1 of 2

Blackhawk Land Surveying
104 ½ Coon Prairie Ave.
Westby, WI 54667
Phone (608) 634 - 4850
Fax (608) 634 - 4850

Description for Curtis & Lisa Rogers:

Located in the Northeast Quarter of the Southeast Quarter of Section Five (5), Town Twelve (12) North, Range Five (5) West, Township of Jefferson, Vernon County, Wisconsin; bounded and described as follows:


Commencing at the East One-quarter corner of said Section 5; thence South 00°00'00" East, 445.50 feet, along the East line of said Northeast Quarter of the Southeast Quarter, to the point of beginning; thence North 90°00'00" West, 209.69 feet more or less, to a 3/4" Iron rebar; thence South 00°00'00" East, 207.74'; thence North 90°00'00" East, 209.69' more or less, to said East line; thence North 00°00'00" East, 207.74 feet, along said East line, to the point of beginning.

The above described parcel contains 1.000 acres or 43,561 square feet of land, and is subject to an existing town road right of way 33.00 feet in width along the Westerly side of the above described East line.

Waiver of Minimum Standards

Curtis J. Cummer and Curtis Rogers hereby agree that in performance of this survey located in the Northeast Quarter of the Southeast Quarter of Section 5, T12N, R5W, Vernon County, Wisconsin; Ch. A-E 7.03, Wisconsin Administrative Code, is hereby excluded. More specifically, the location of the East line of the Northeast Quarter of the Southeast Quarter of said section.


Curtis J. Cummer, R.L.S.

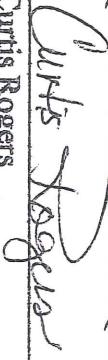
Curtis Rogers

Surveyor's Certificate:

I, Curtis J. Cummer, Registered Land Surveyor, S-2377, do hereby certify this surveyed, mapped and or divided property depicted hereon, is a true and correct representation thereof showing the size and location of the property, the exterior boundaries thereof, this survey and map were prepared with diligence, actual knowledge, and in accordance with the requirements of the Wisconsin Administrative Code; the information contained hereon is to the best of my knowledge and belief.

